

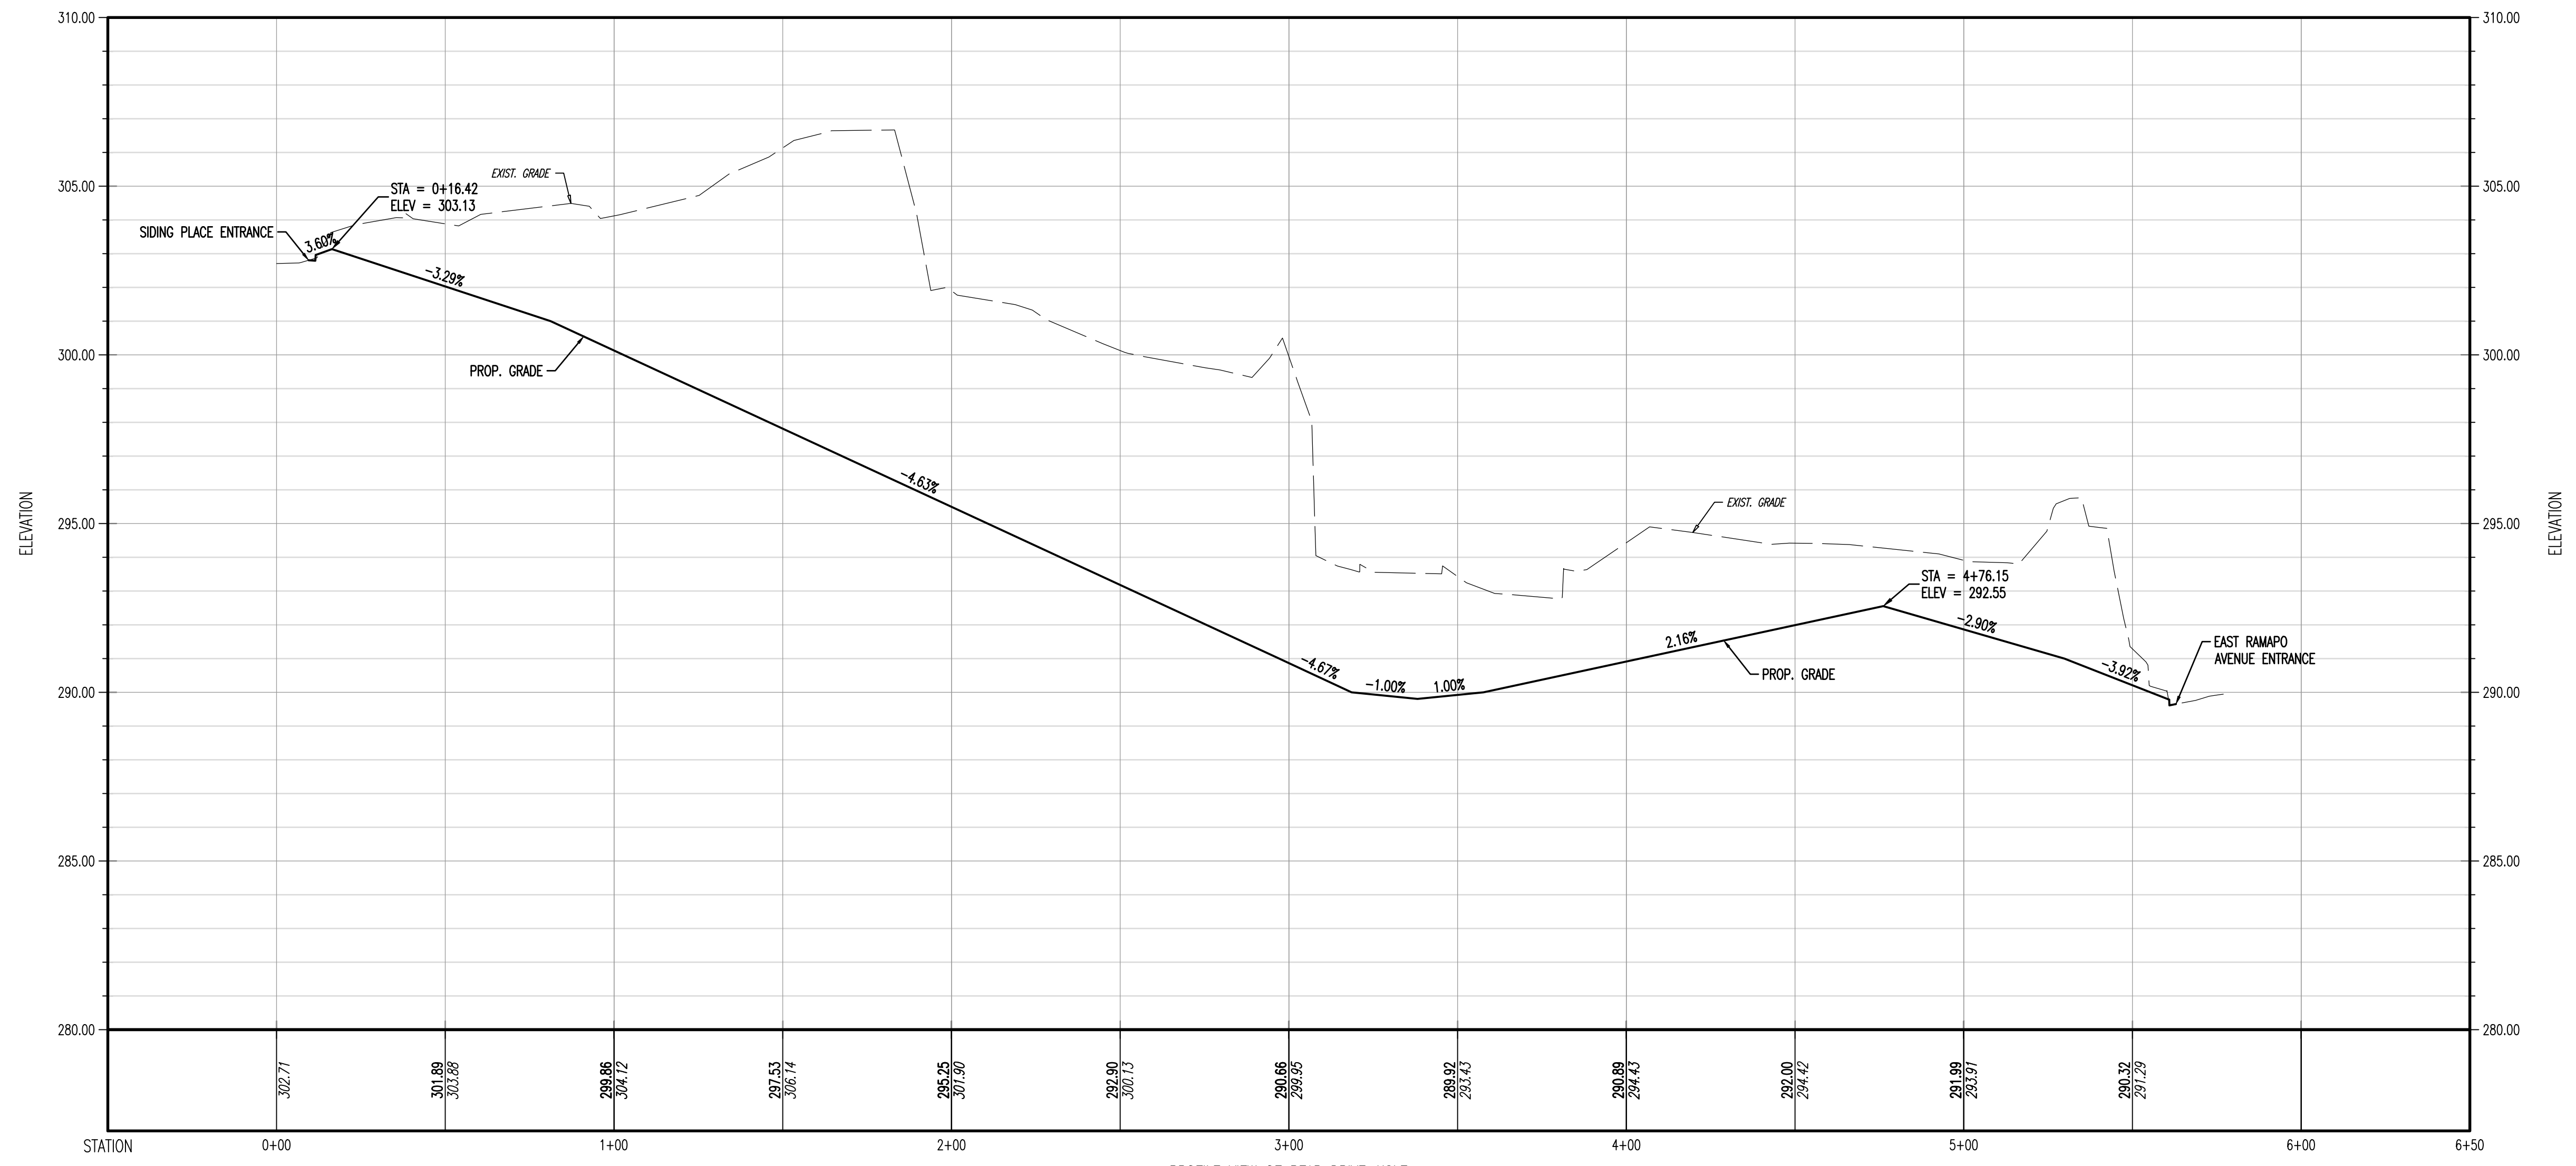
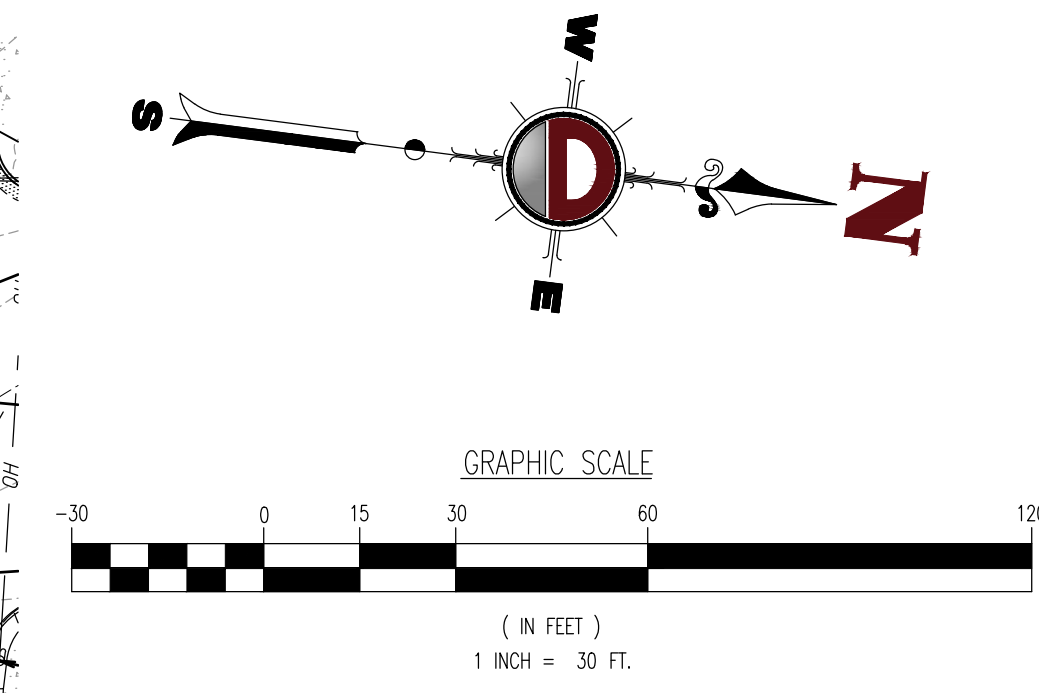


CONRAIL PATERSON & RAMAPO BRANCH
(FORMERLY ERIE & LACKAWANNA R.Y. CO.)

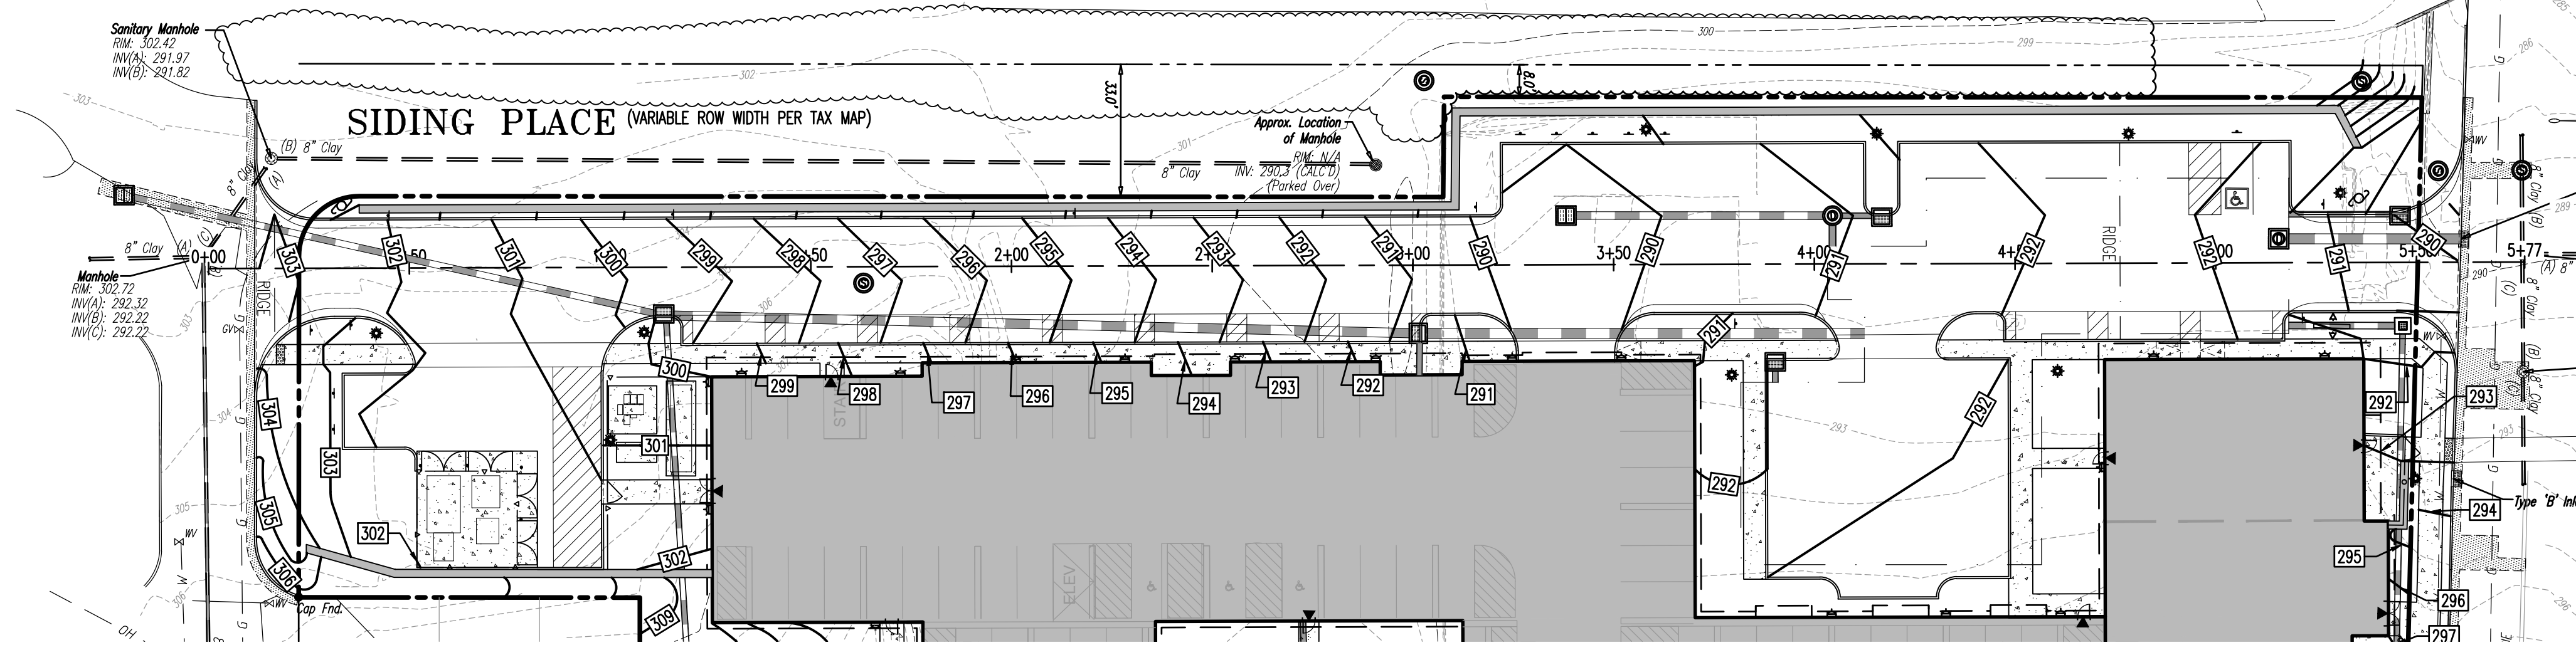


PROFILE VIEW OF REAR DRIVE AISLE
HORIZONTAL SCALE: 1"=30'
VERTICAL SCALE: 1"=3'

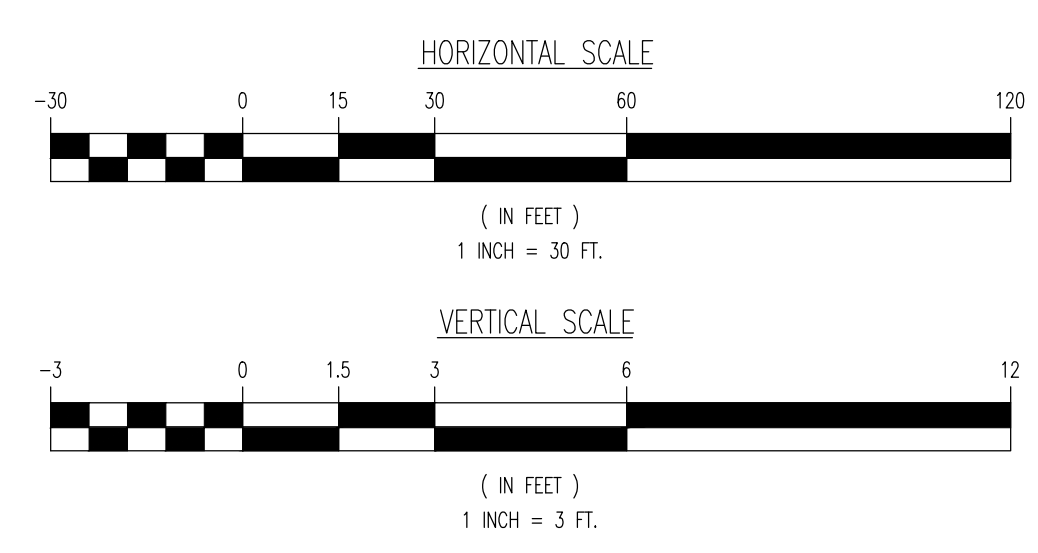

APPROVED BY THE COUNTY PLANNING BOARD, COUNTY OF BERGEN, NEW JERSEY

ATTESTED TO BY: _____ DATE: _____

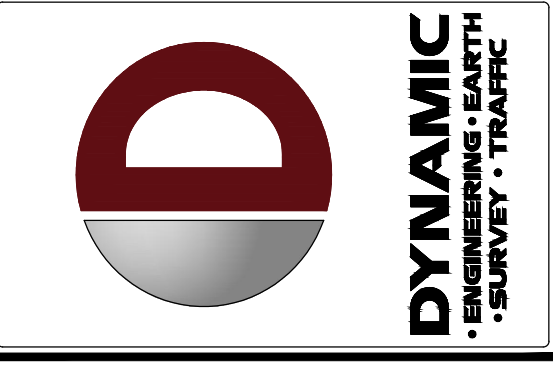

REV.	DATE	COMMENTS
1	12/21/20	REVISED PER TOWNSHIP COMMENTS

THIS PLAN SET IS FOR PERMITTING PURPOSES ONLY AND MAY NOT BE USED FOR CONSTRUCTION.

DESIGNED BY: JWG
CHECKED BY: SLS
DRAWN BY: JDC

PROJECT: **MONARCH COMMUNITIES**
PROPOSED MULTI-LEVEL SENIOR HOUSING FACILITY
BLOCK 82, LOTS 1, 3-17, 26, 29 & 30
EAST RAMAPO AVENUE (CR-100), FRANKLIN TURNPIKE (CR-507),
TOWNSHIP OF MAHWAH, BERGEN COUNTY, NEW JERSEY

811 PROTECT YOURSELF
ALL STATES REQUIRE NOTIFICATION OF EXCAVATORS, DESIGNERS, OR ANY PERSON PREPARING TO DIG INTO THE EARTH'S SURFACE ANYWHERE IN ANY STATE.
FOR STATE-SPECIFIC DIRECT PHONE NUMBERS VISIT: WWW.CALL811.COM

DYNAMIC ENGINEERING
LAND DEVELOPMENT CONSULTING • PERMITTING
GEOTECHNICAL • ENVIRONMENTAL
TRAFFIC • SURVEY • PLANNING & ZONING
245 Main Street, Suite 110
Chester, NJ 07930
T: 908.879.9229 | F: 908.879.0222
Offices conveniently located at:
Lodi, CA • 1.724.4176
Chester, NJ • 1.908.879.9229
Newark, NJ • 1.973.755.7200
Trenton, NJ • 1.732.945.8788
Newtown, PA • 1.807.485.0276
Allen, TX • 1.972.342.2100
Houston, TX • 1.281.591.4400
Austin, TX • 1.512.346.2945
Delray Beach, FL • 1.561.921.8570

www.dynamicce.com

STEPHEN L. SCHWARTZ
PROFESSIONAL ENGINEER
NEW JERSEY LICENSE No. 48126

BRETT W. SKAPINETZ
PROFESSIONAL ENGINEER
NEW JERSEY LICENSE No. 41985

TITLE: **DRIVE AISLE PROFILE**

SCALE: (H) AS SHOWN DATE: 07/17/2020
PROJECT No: 3496-99-001

SHEET No: **21** Rev. #: 1
OF 22